


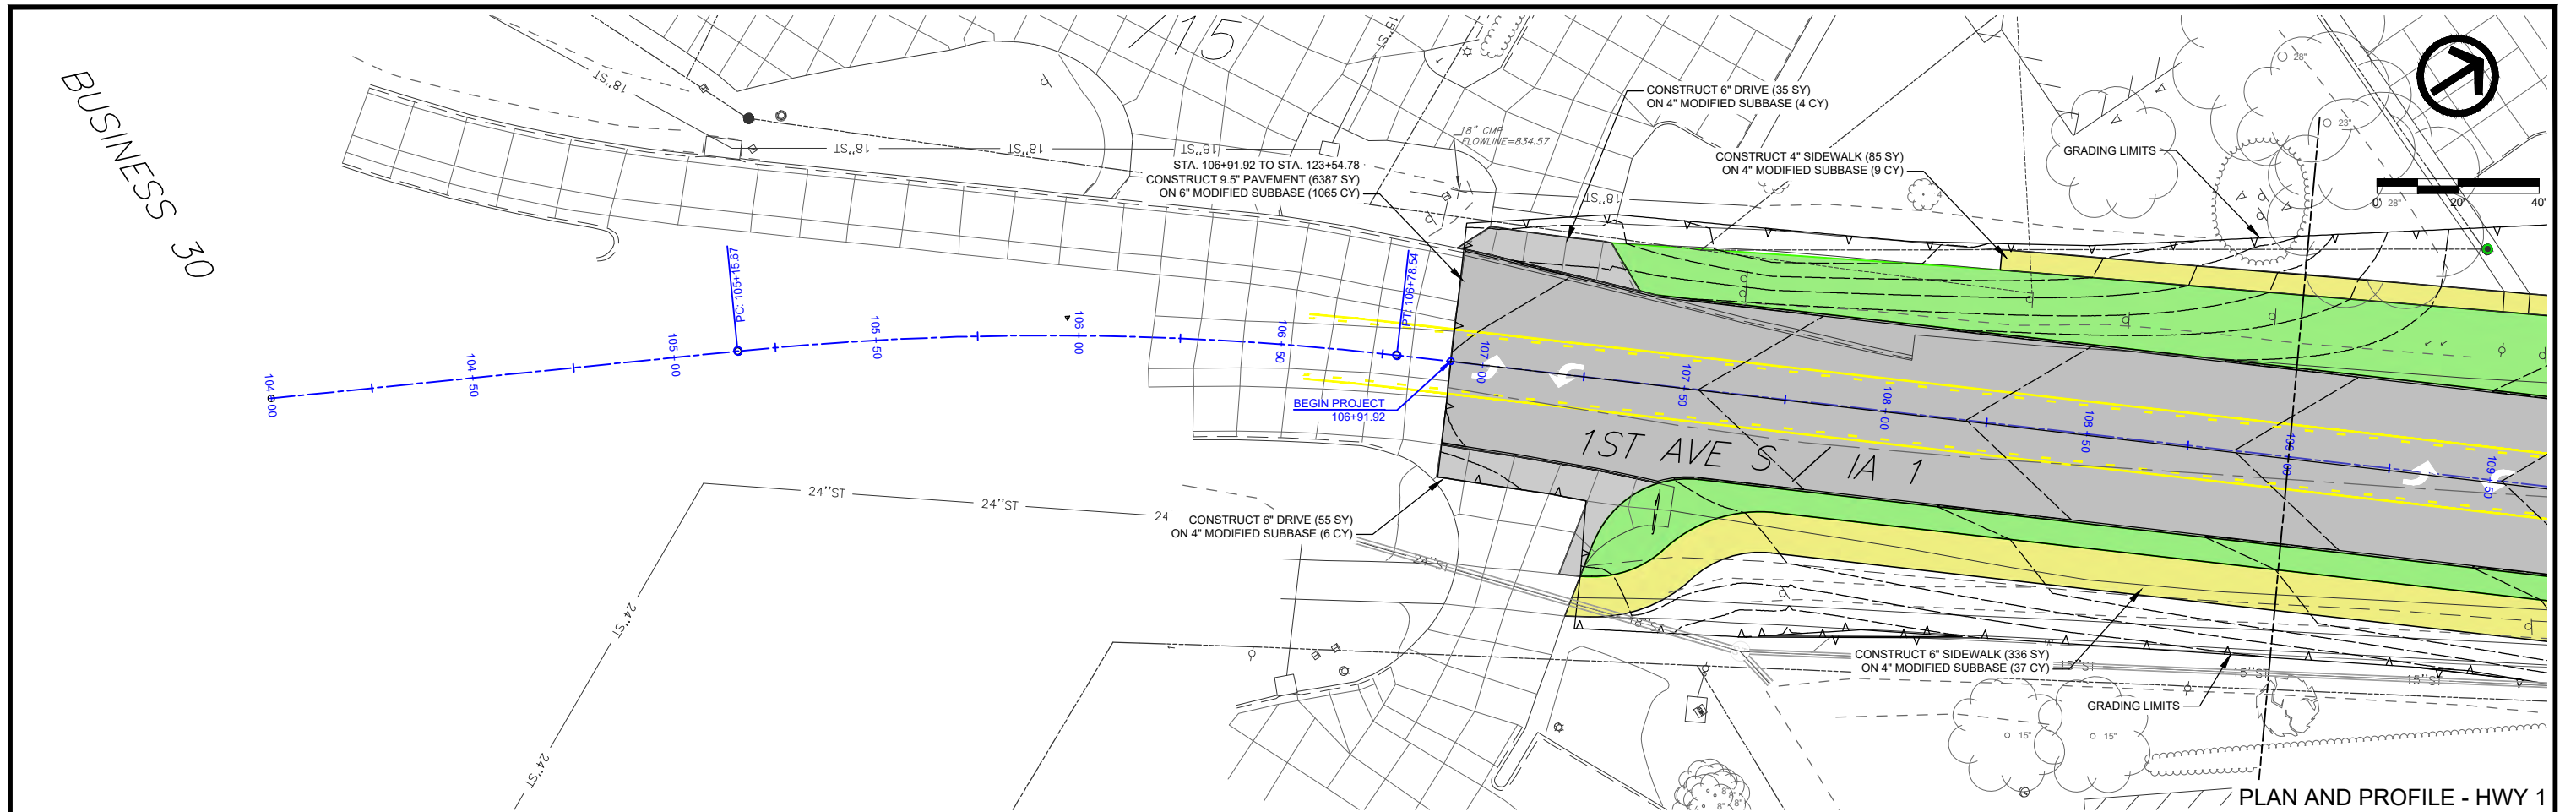
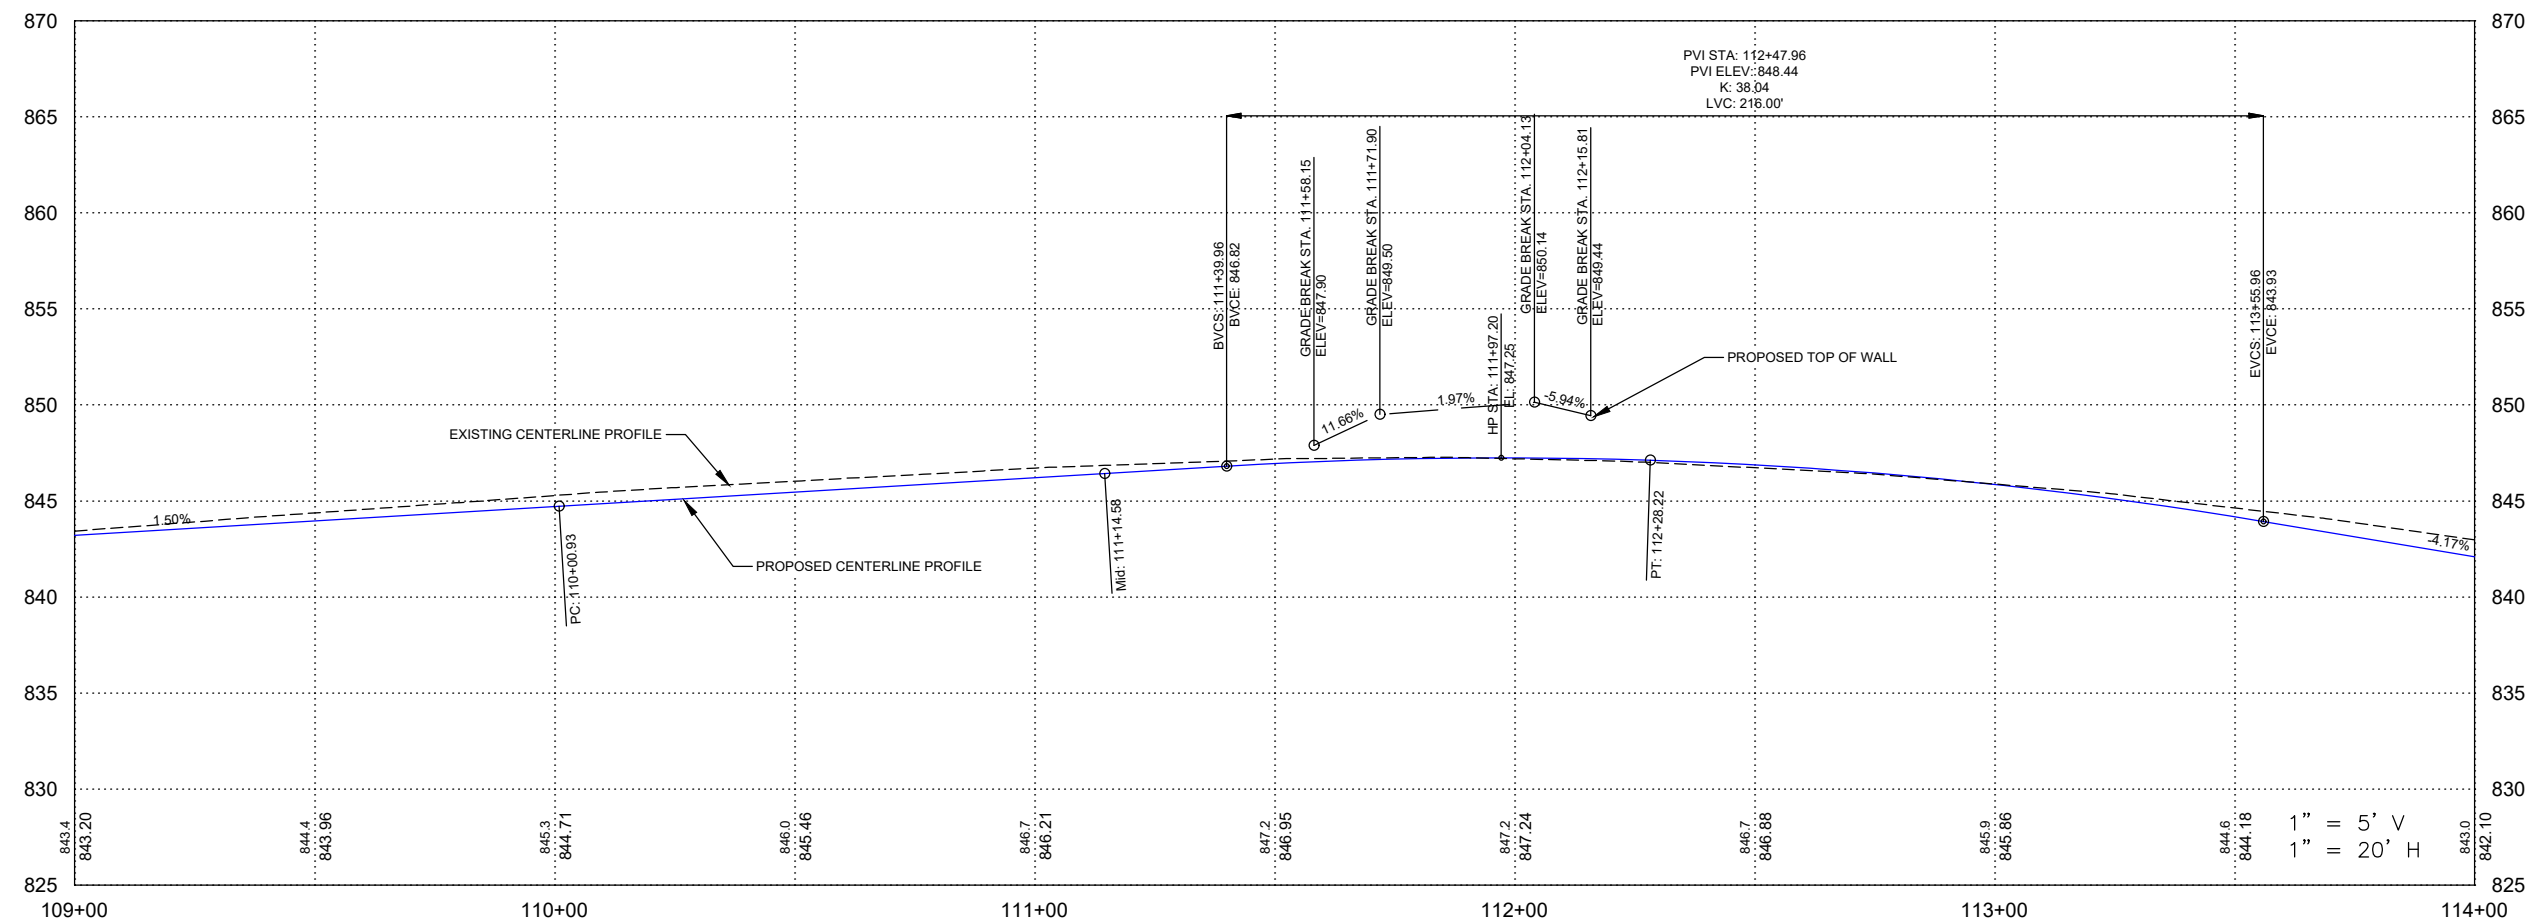



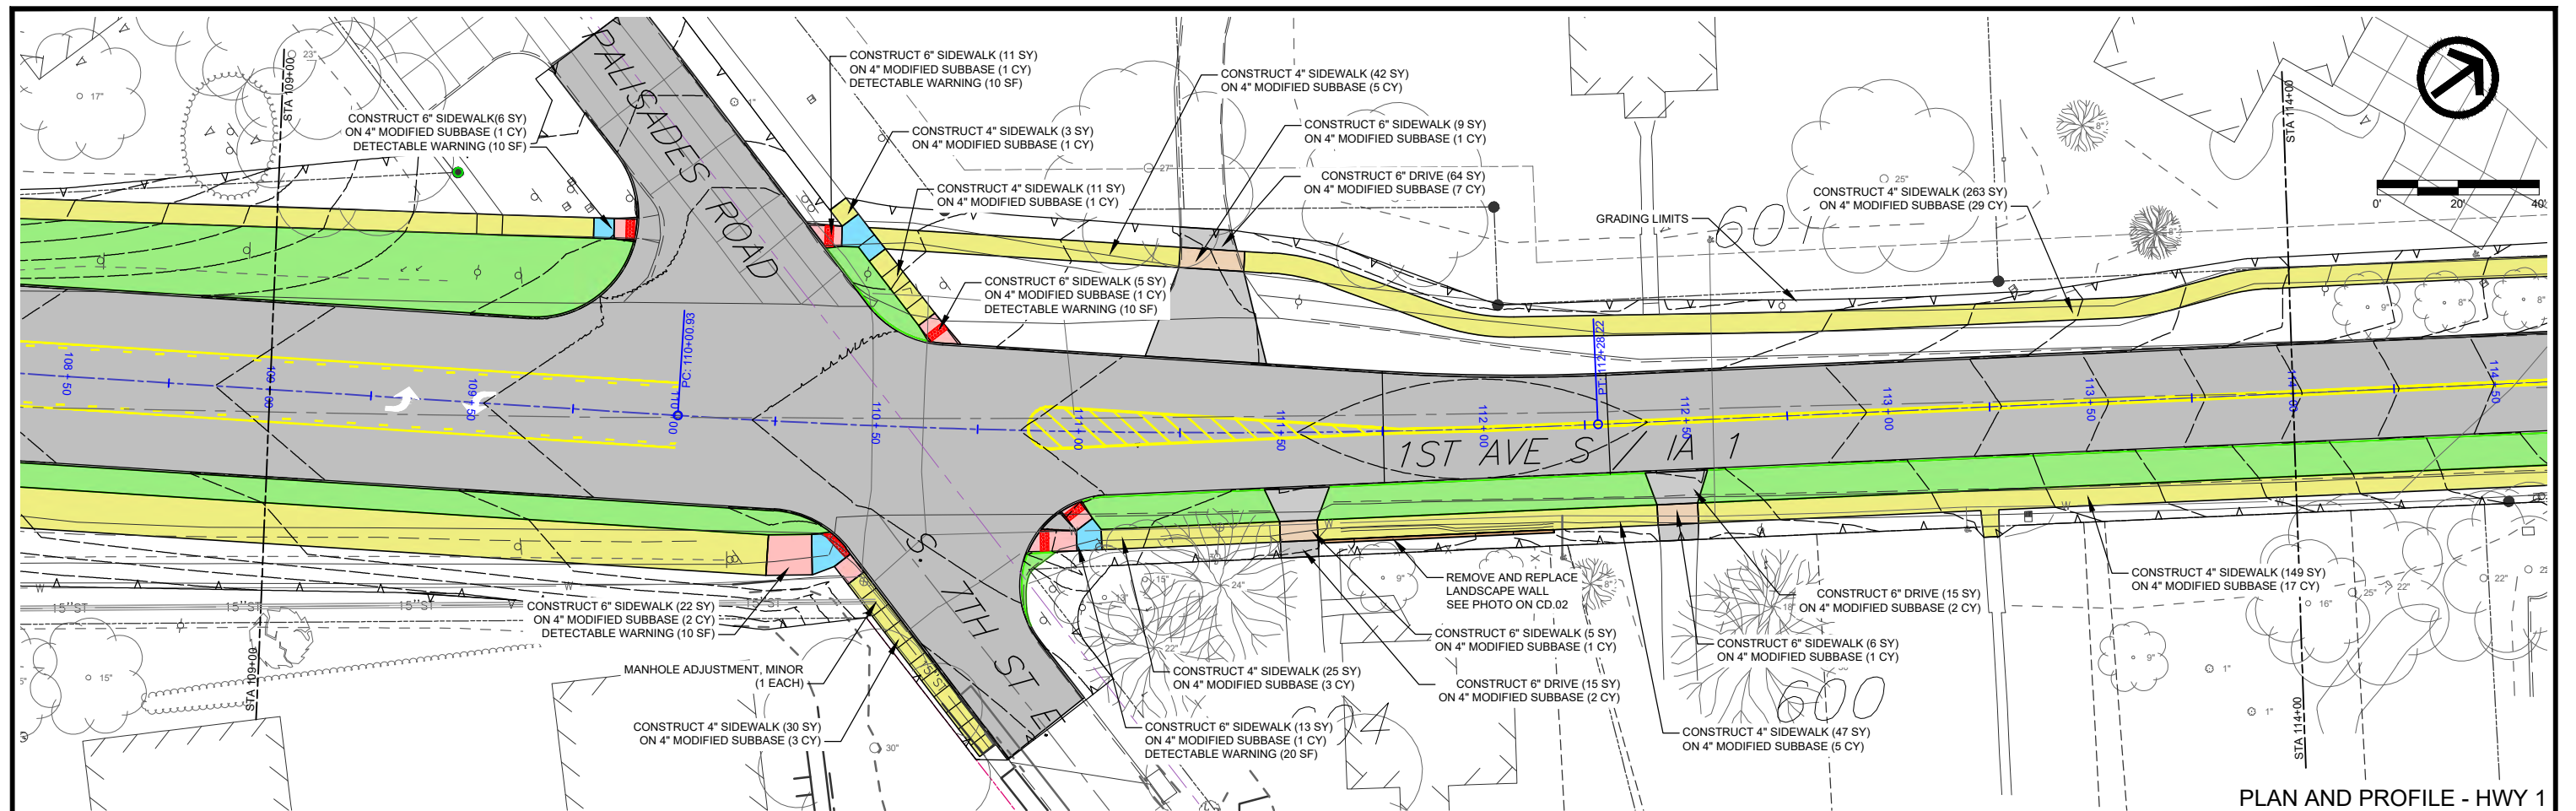




ENGLISH	IOWA DOT	DESIGN TEAM	VEENSTRA & KIMM, INC.	LINN	COUNTY	PROJECT NUMBER	NHSX-001-6(0443)--3H-57	SHEET NUMBER	D.01	REVISED
---------	----------	-------------	-----------------------	------	--------	----------------	-------------------------	--------------	------	---------



PLOTTED: Monday, August 17, 2026 12:11:35 PM
 FILE PATH: \\CORIA-NASNIP01.KLEINFELDER.COM\CRVLSHARE\0500\0513-MOUNT_VERNON\0513-0061-HIGHWAY_1-RECONSTRUCTION_DS\DESIGN_AND_PLANNING\CADD\PRODDRAWINGS\D-SHEETS


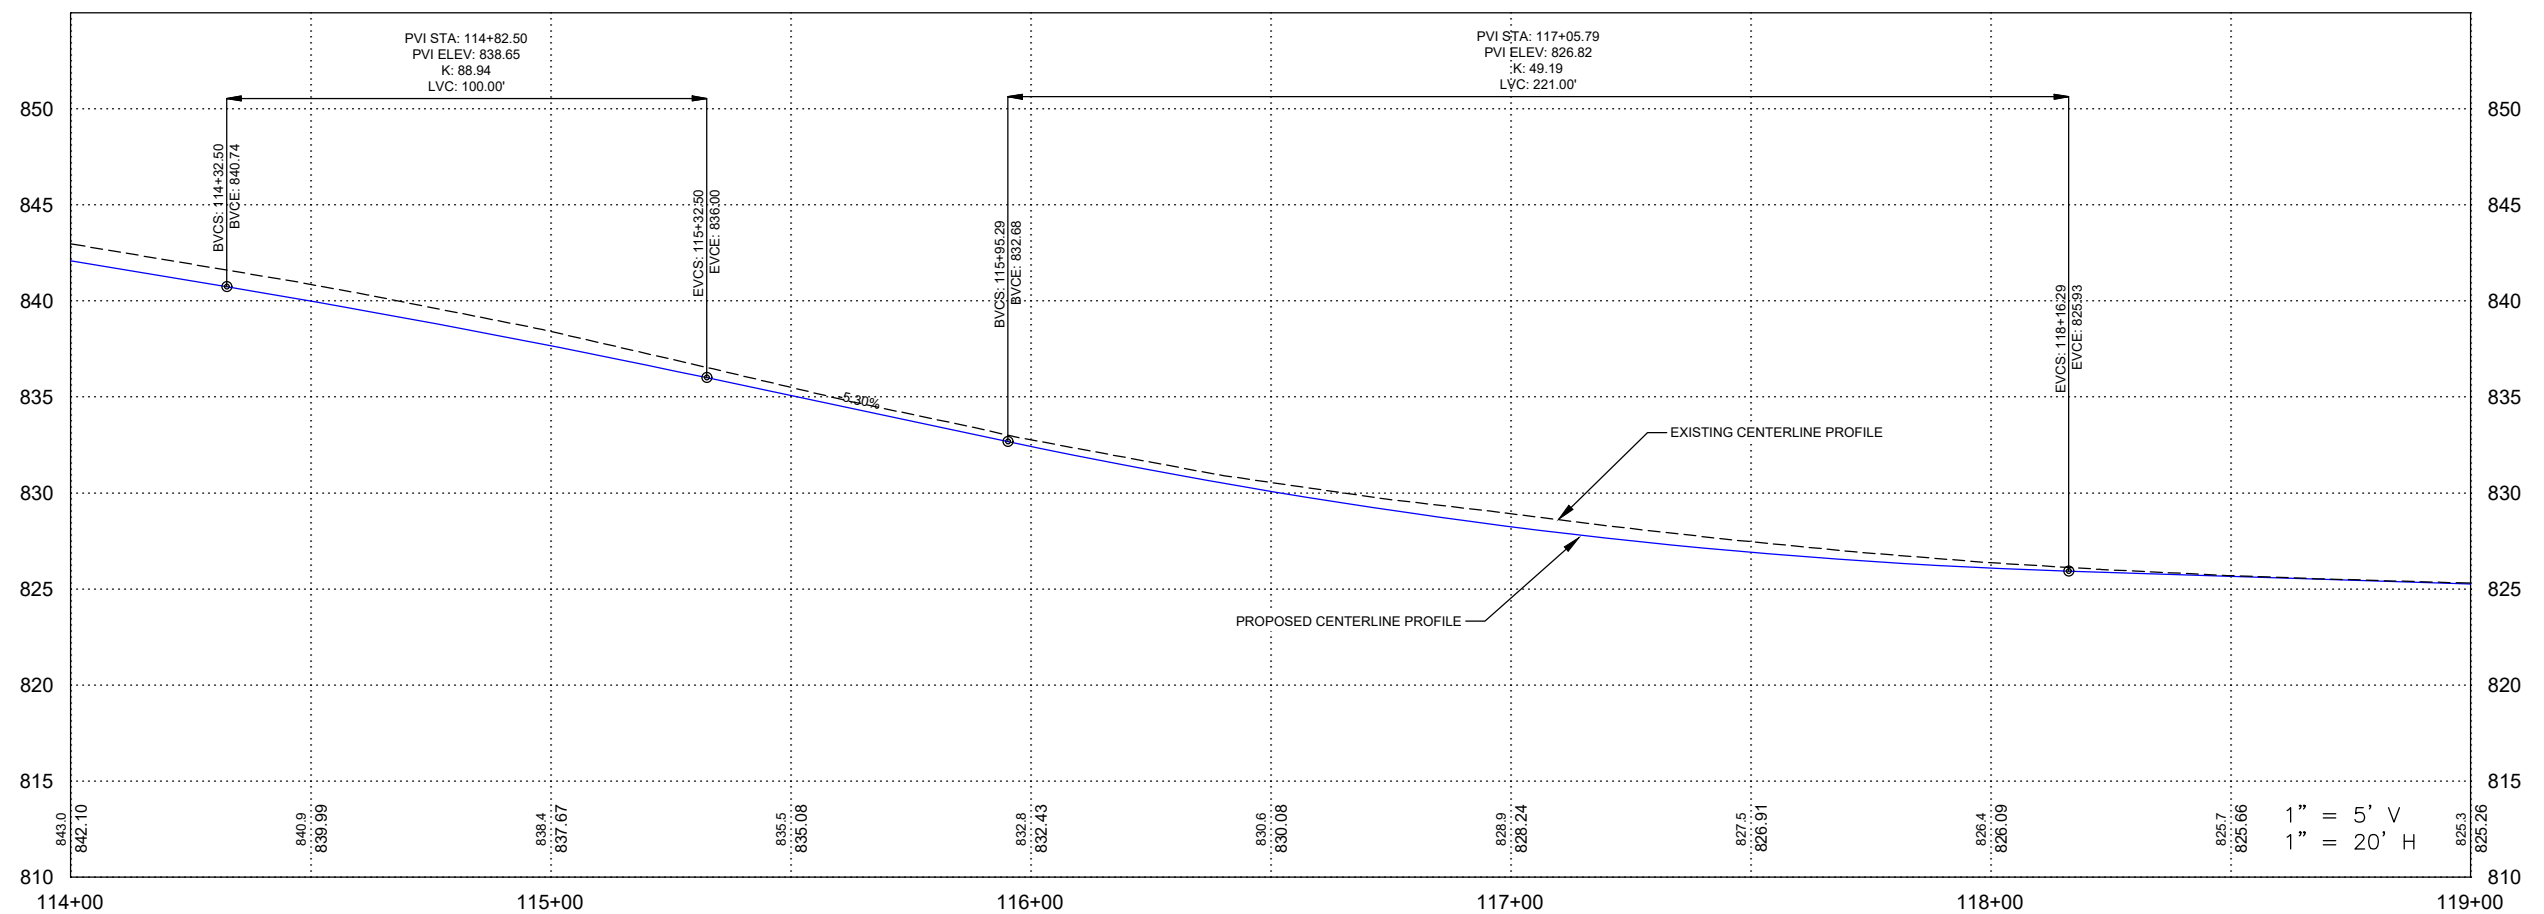


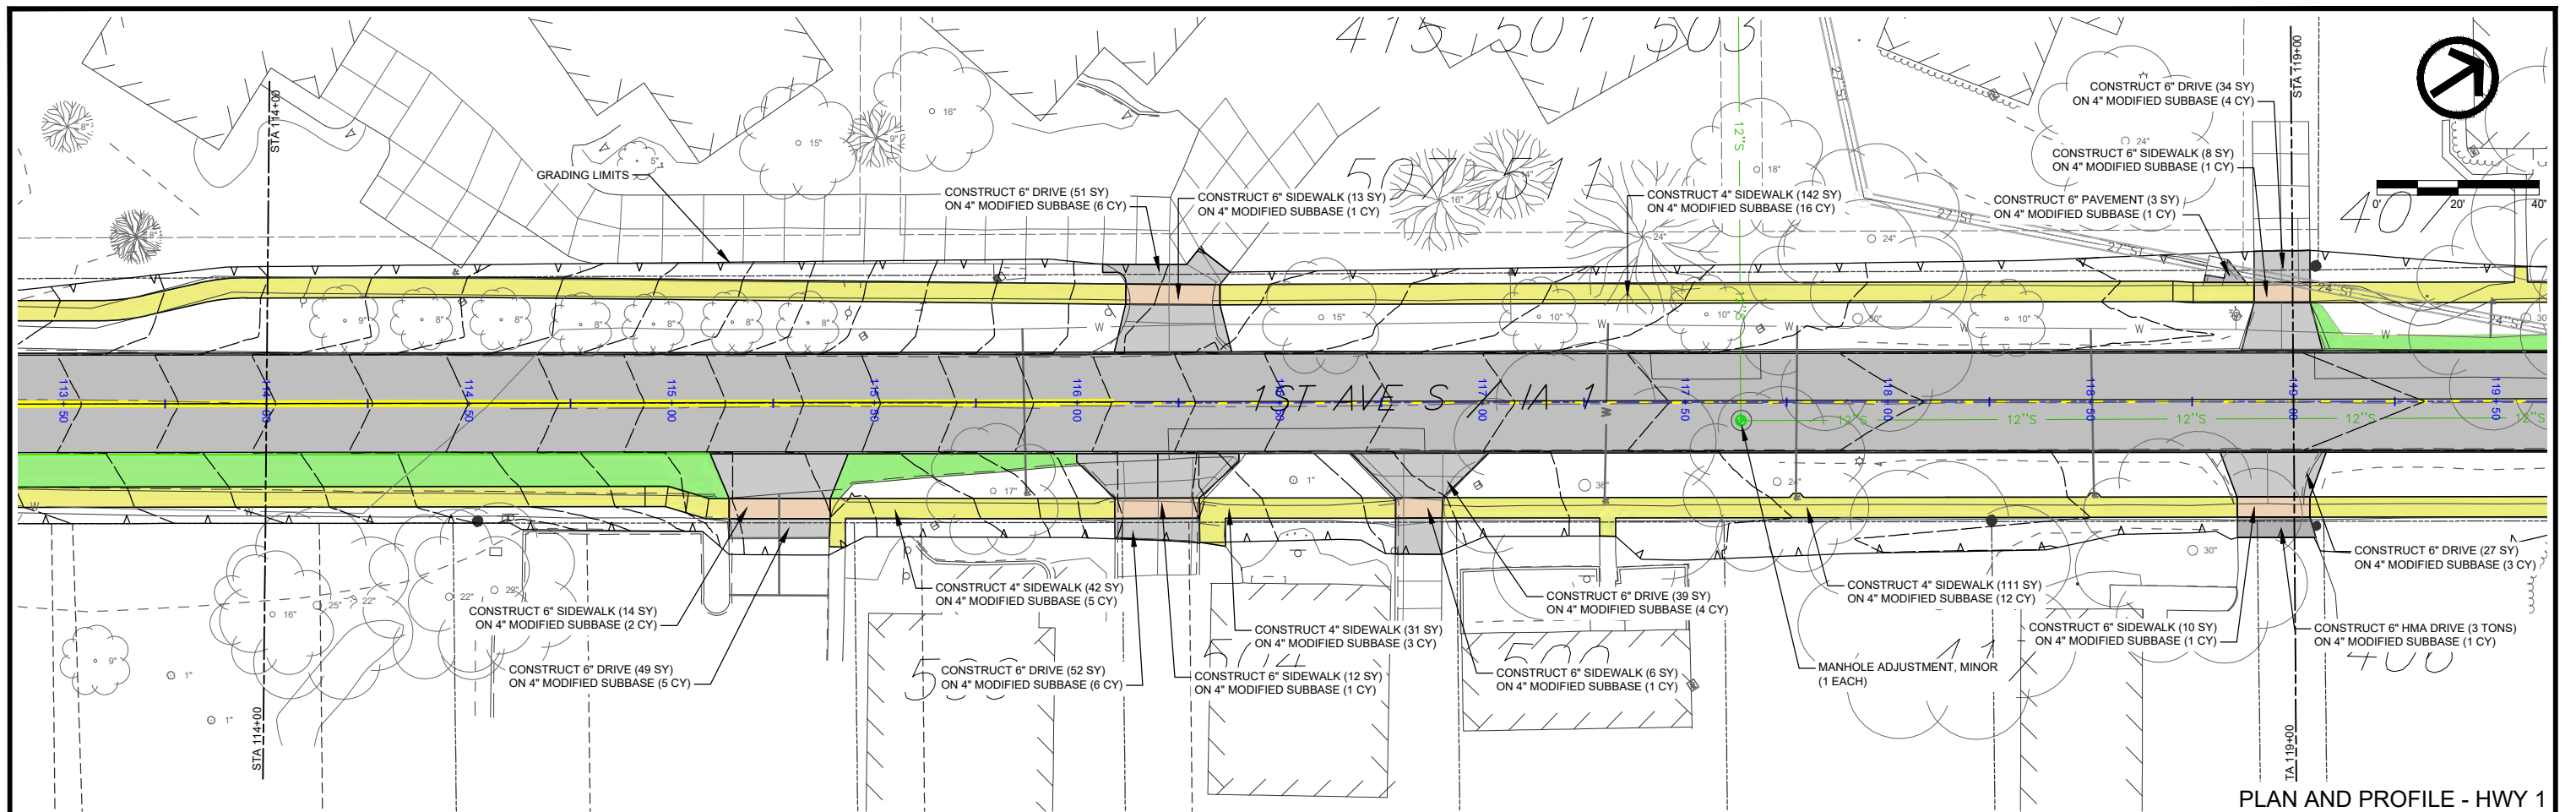


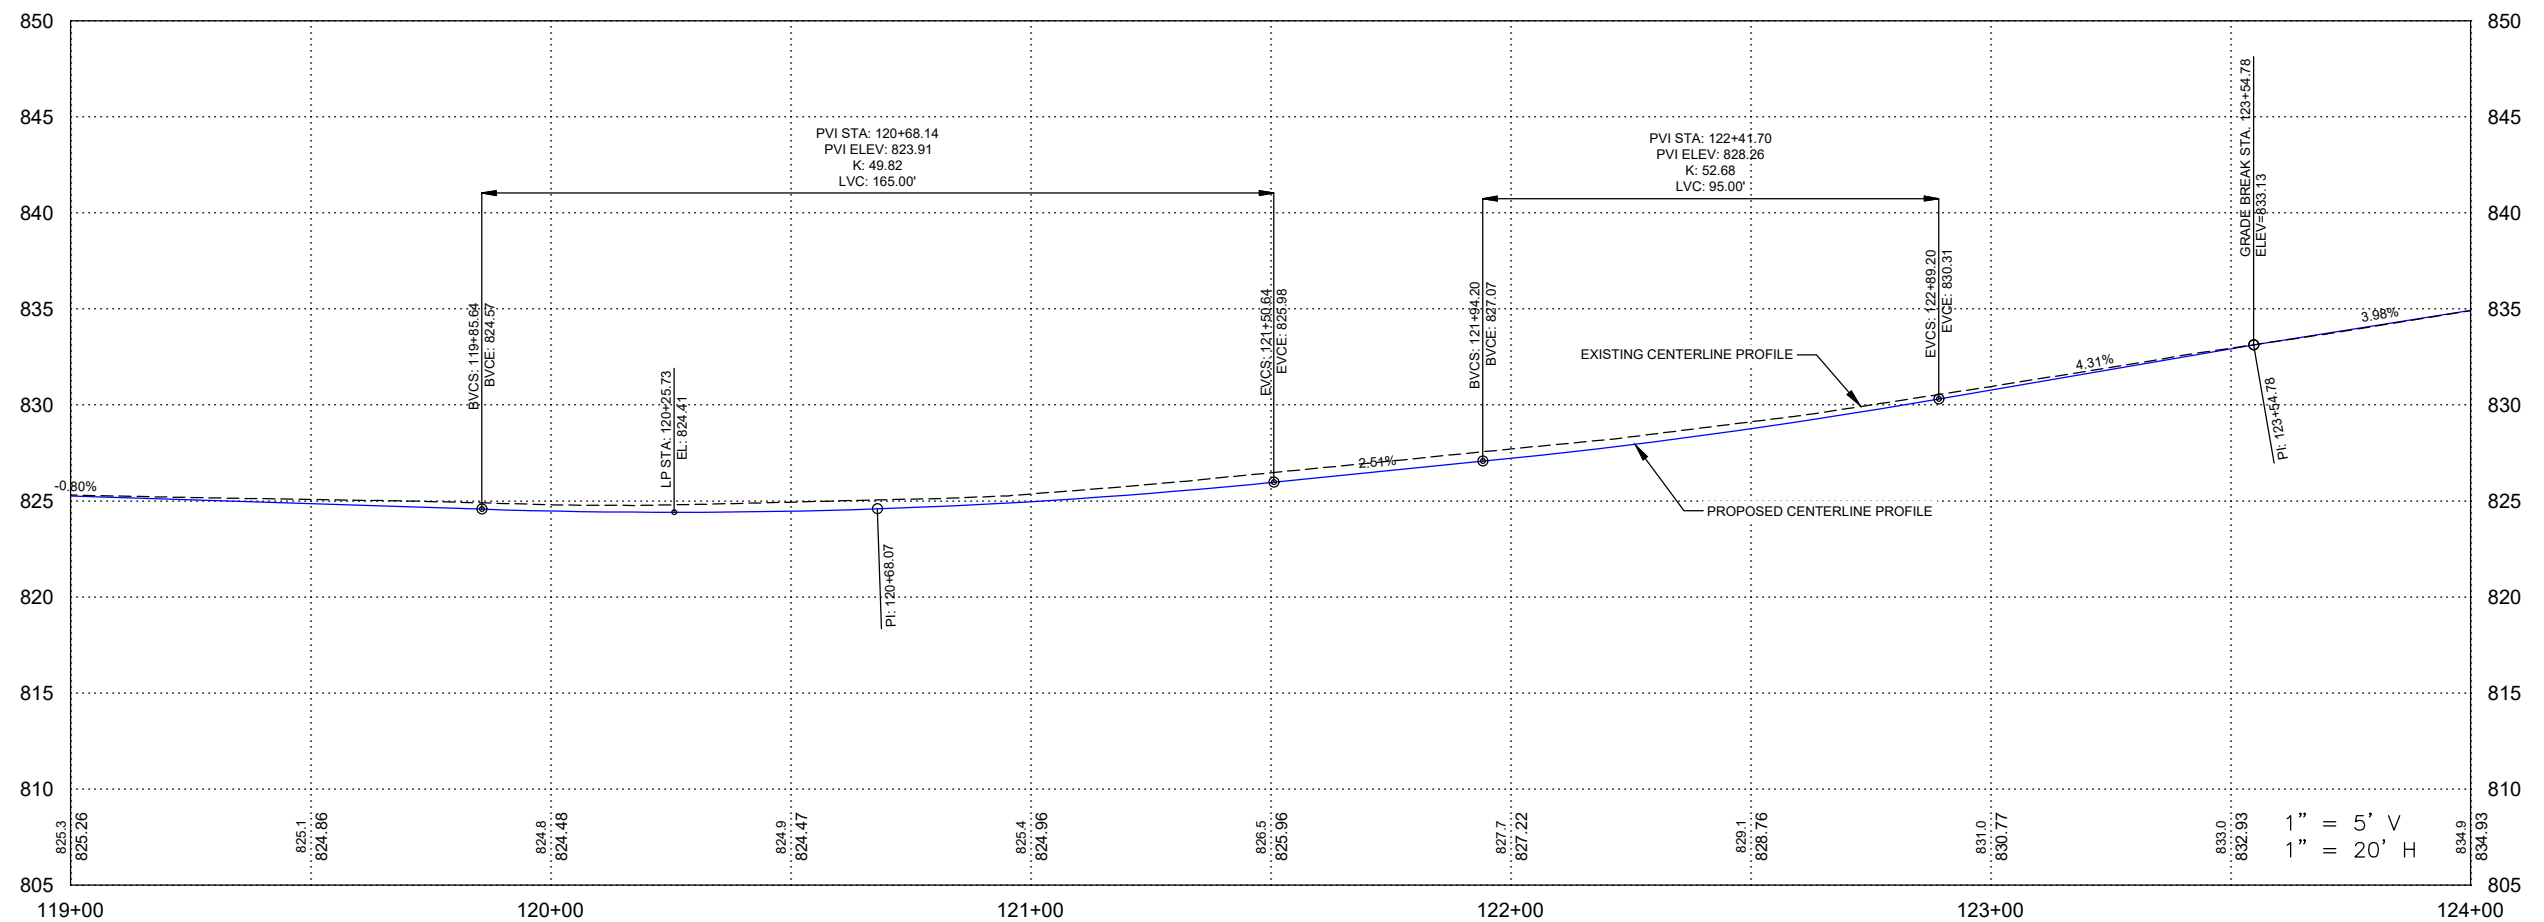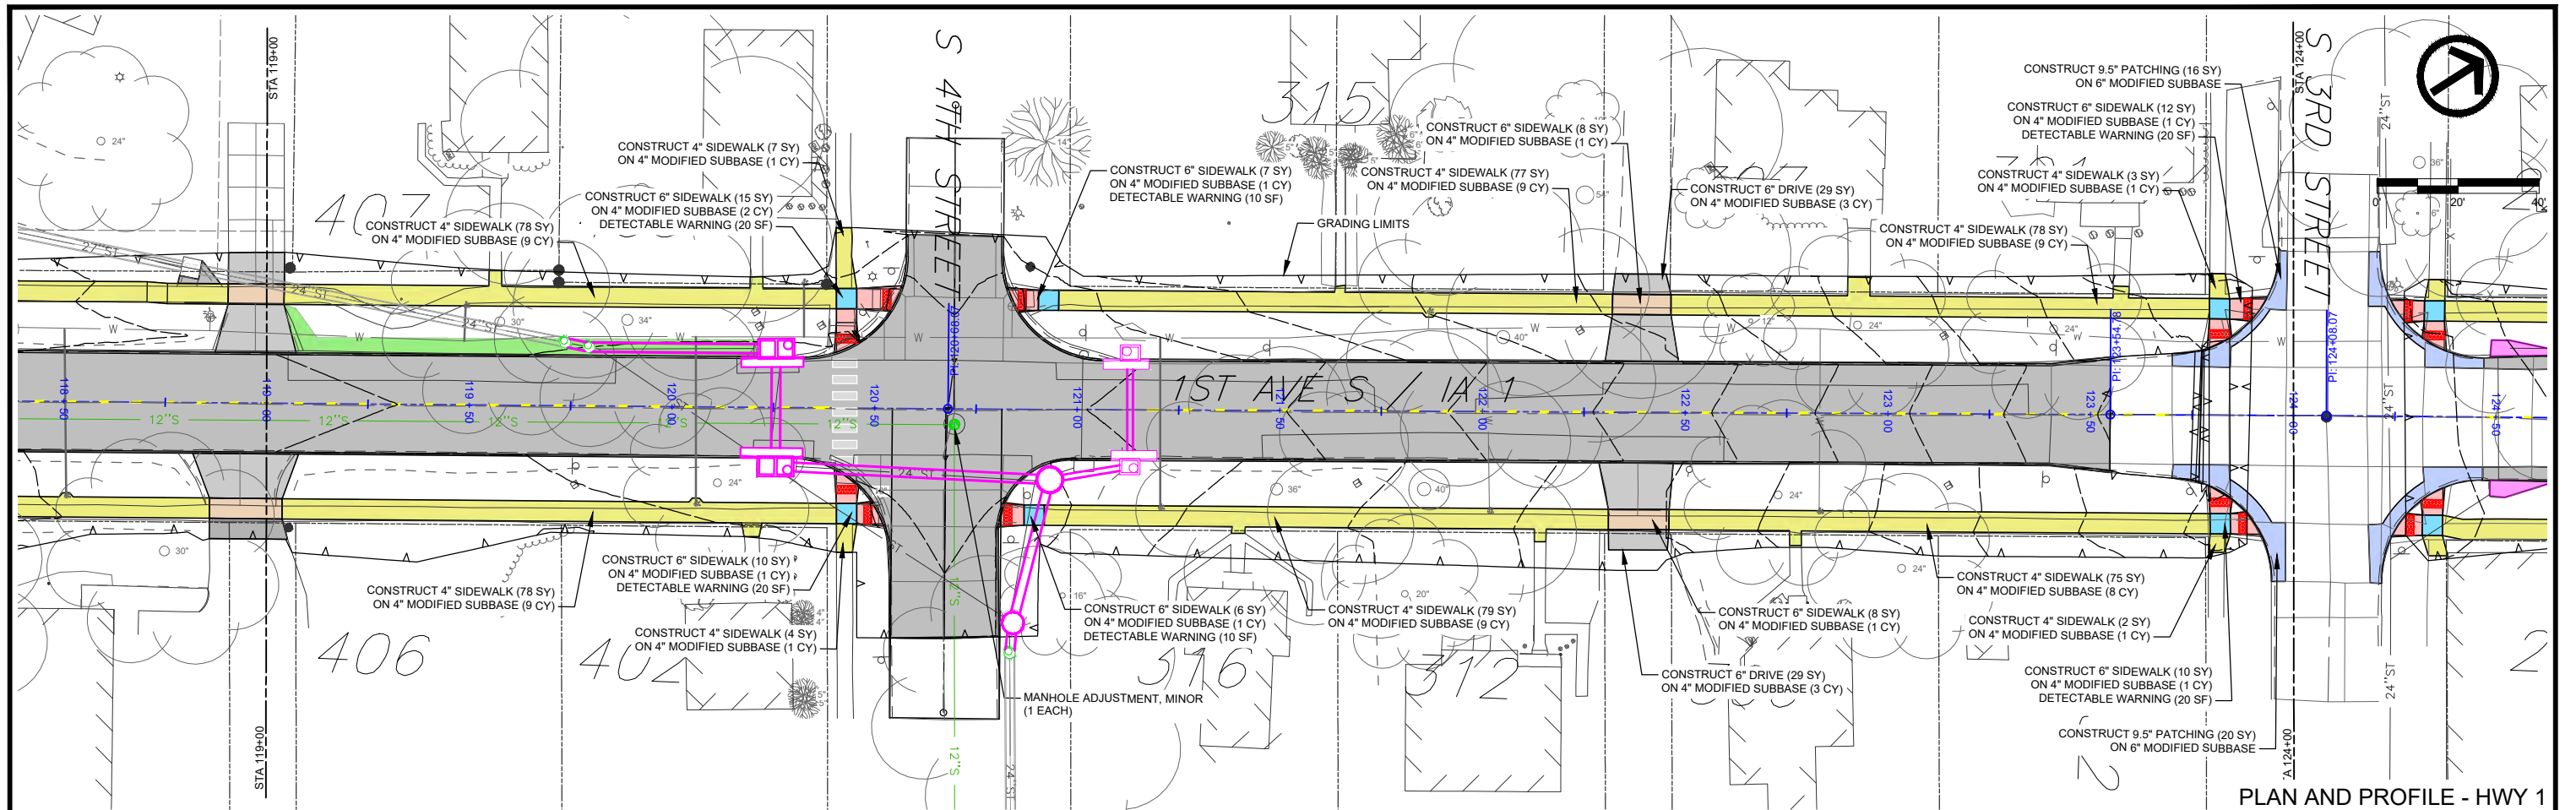

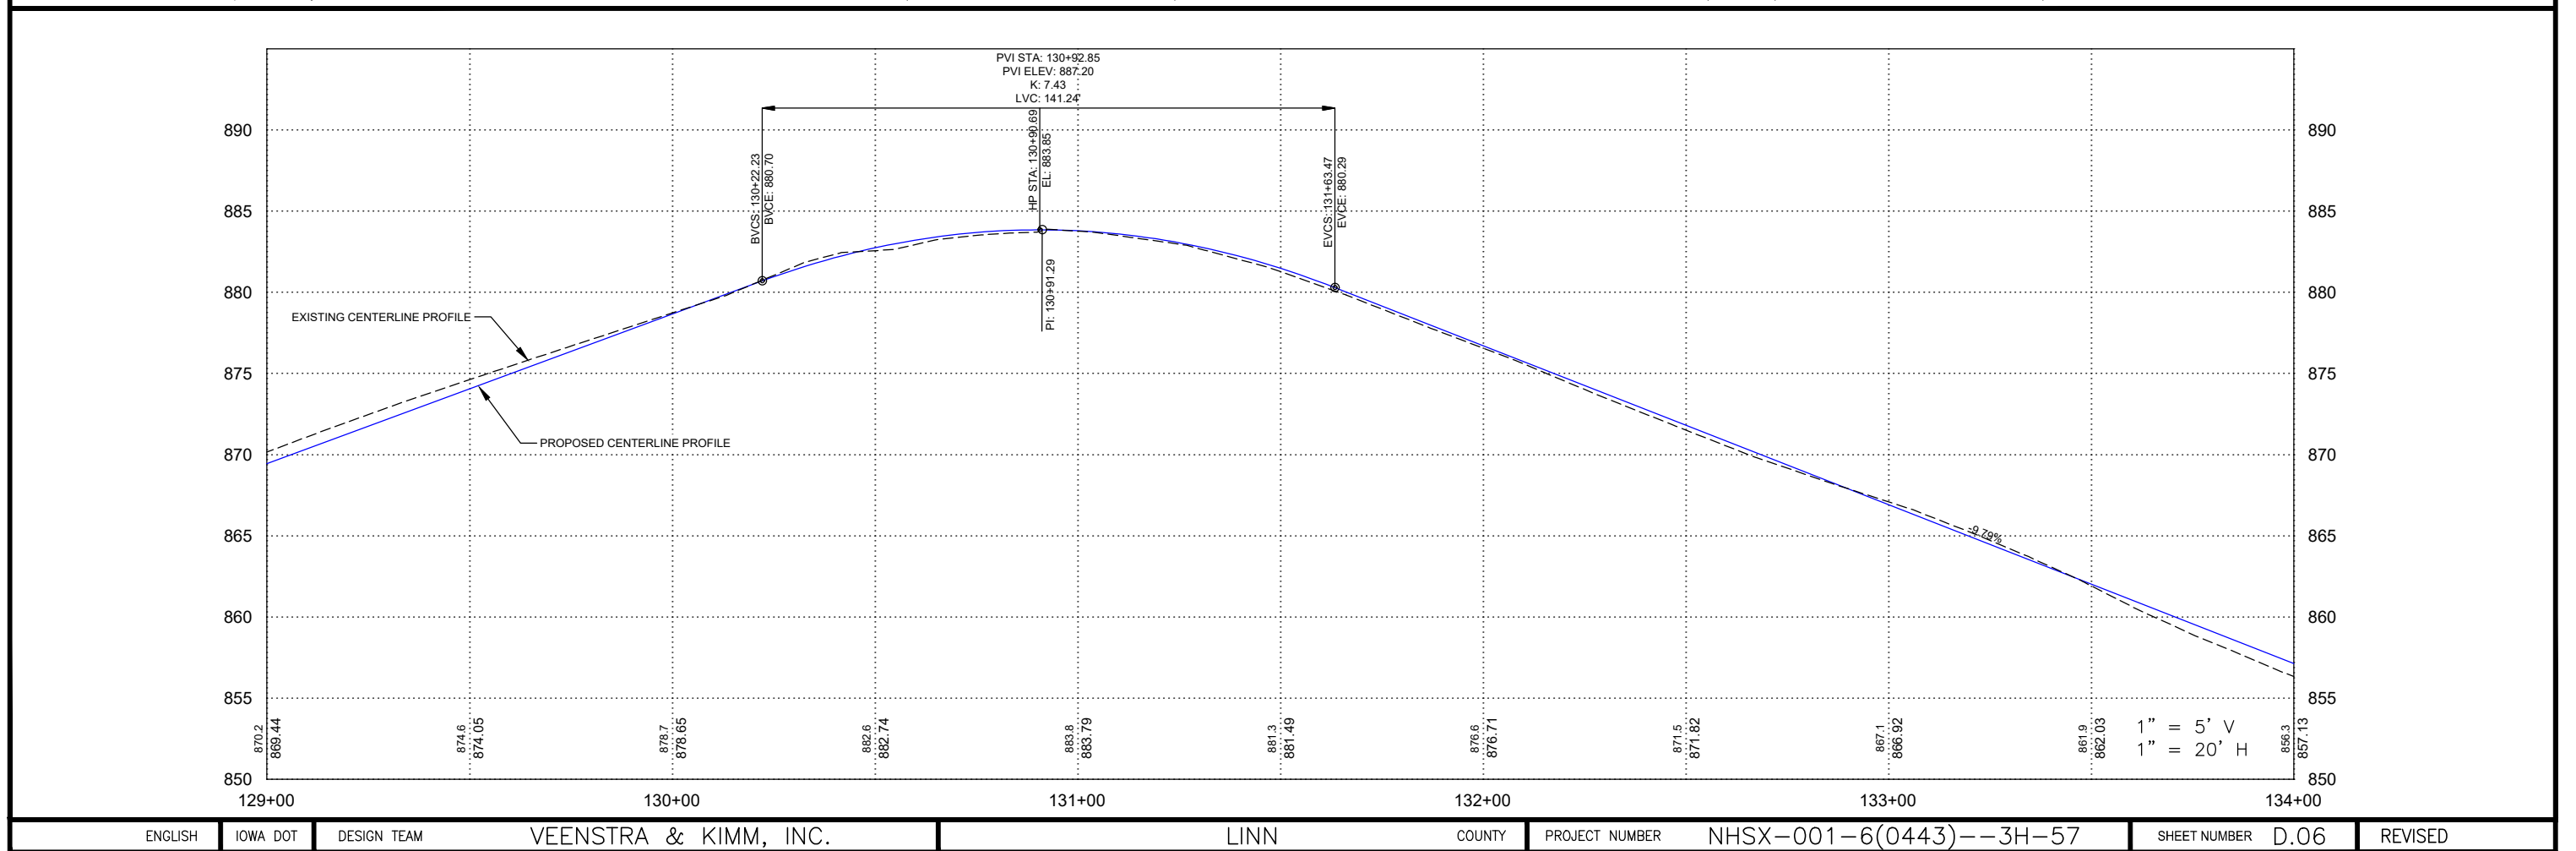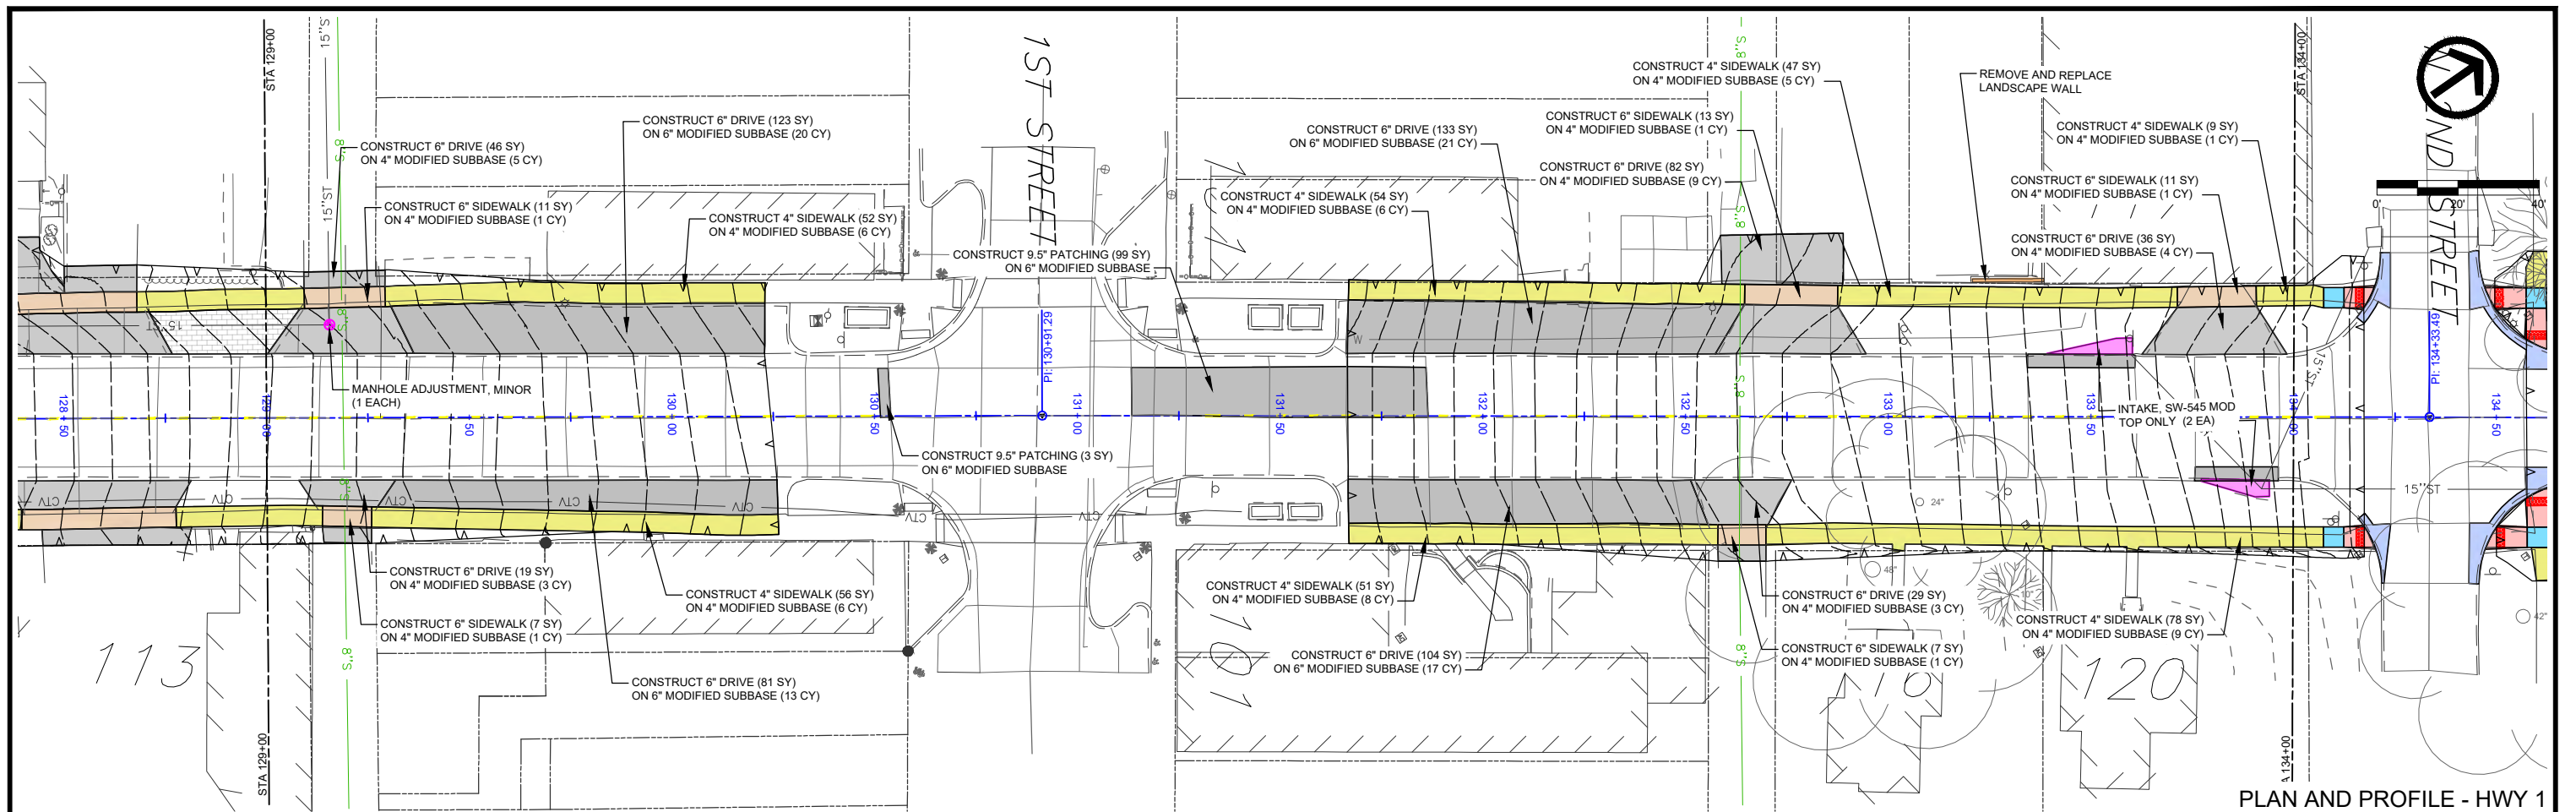

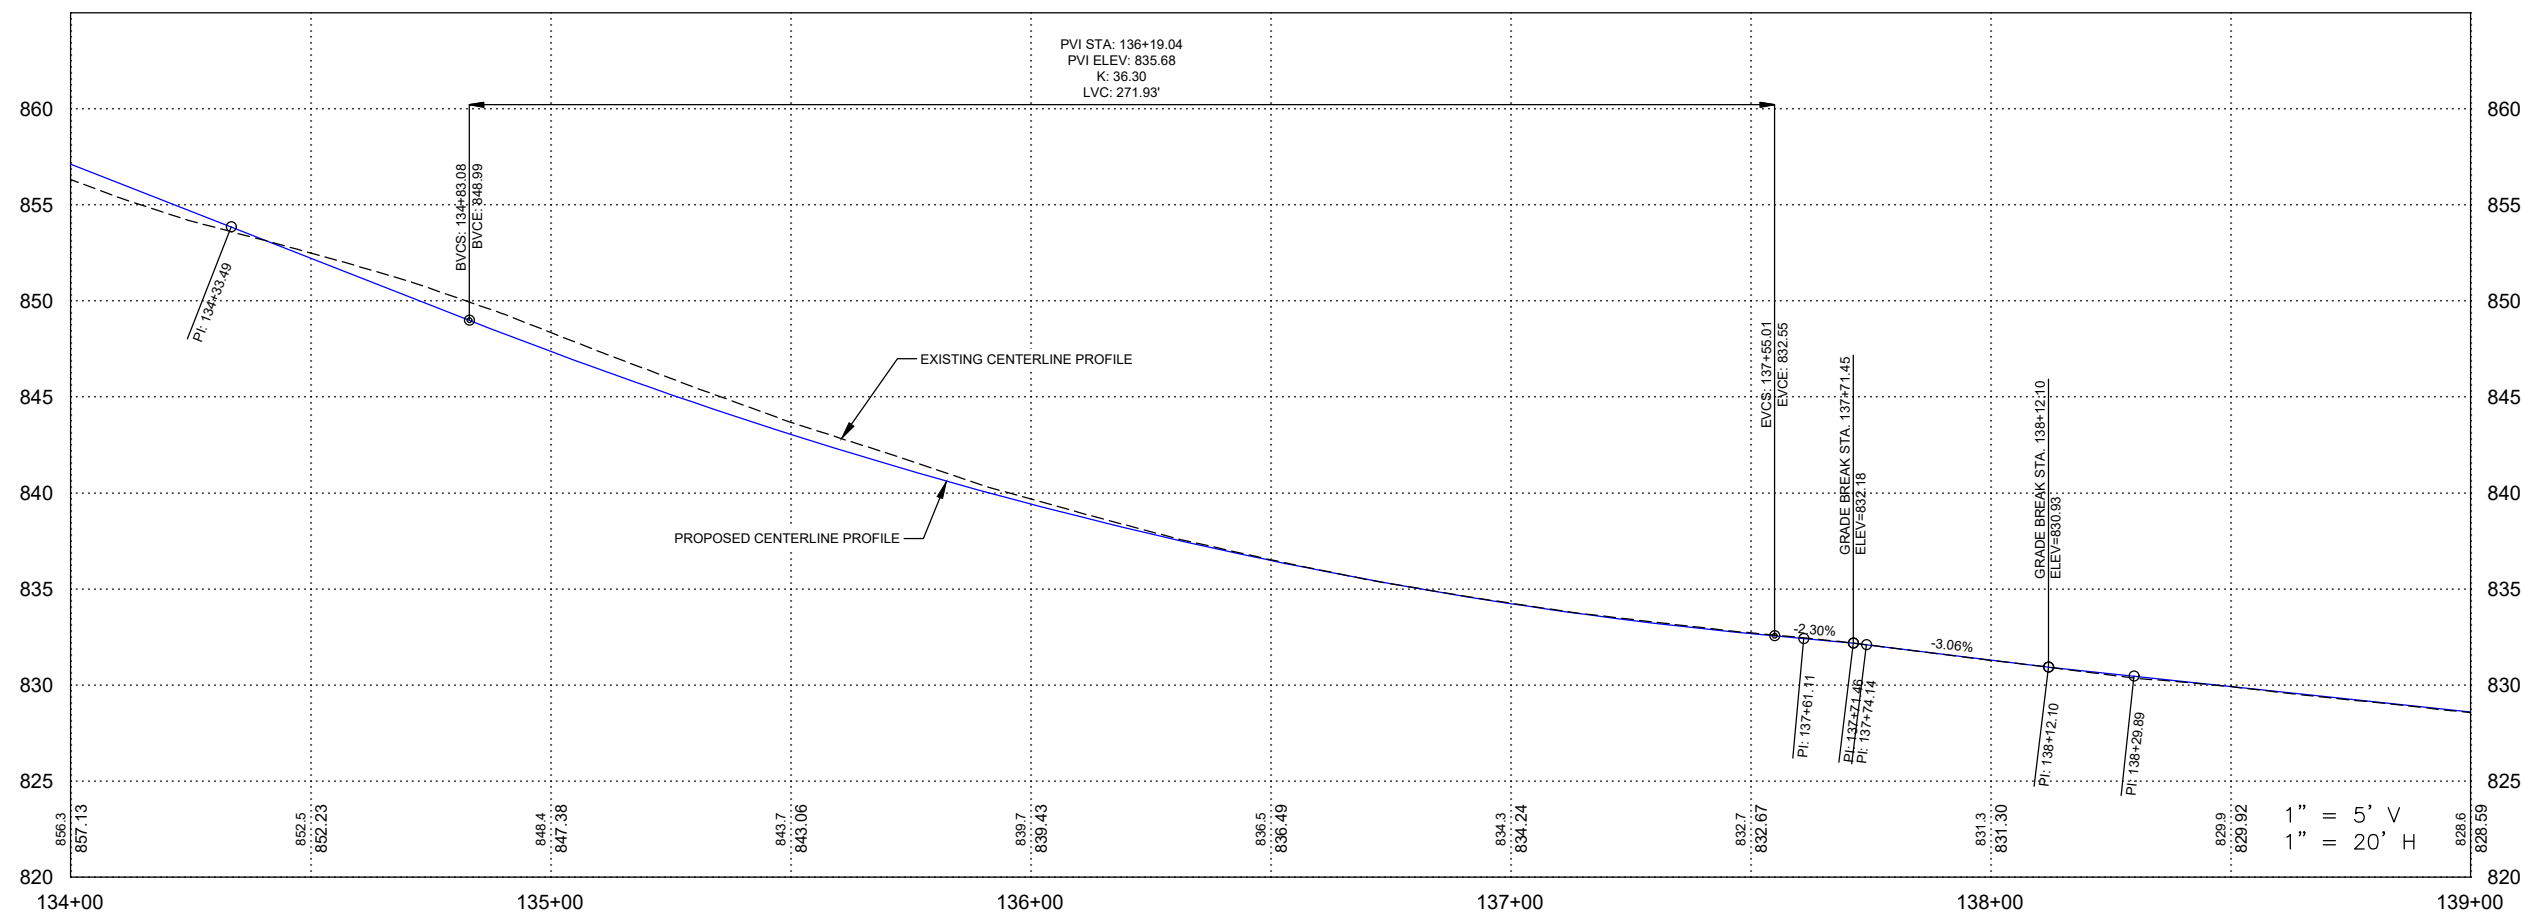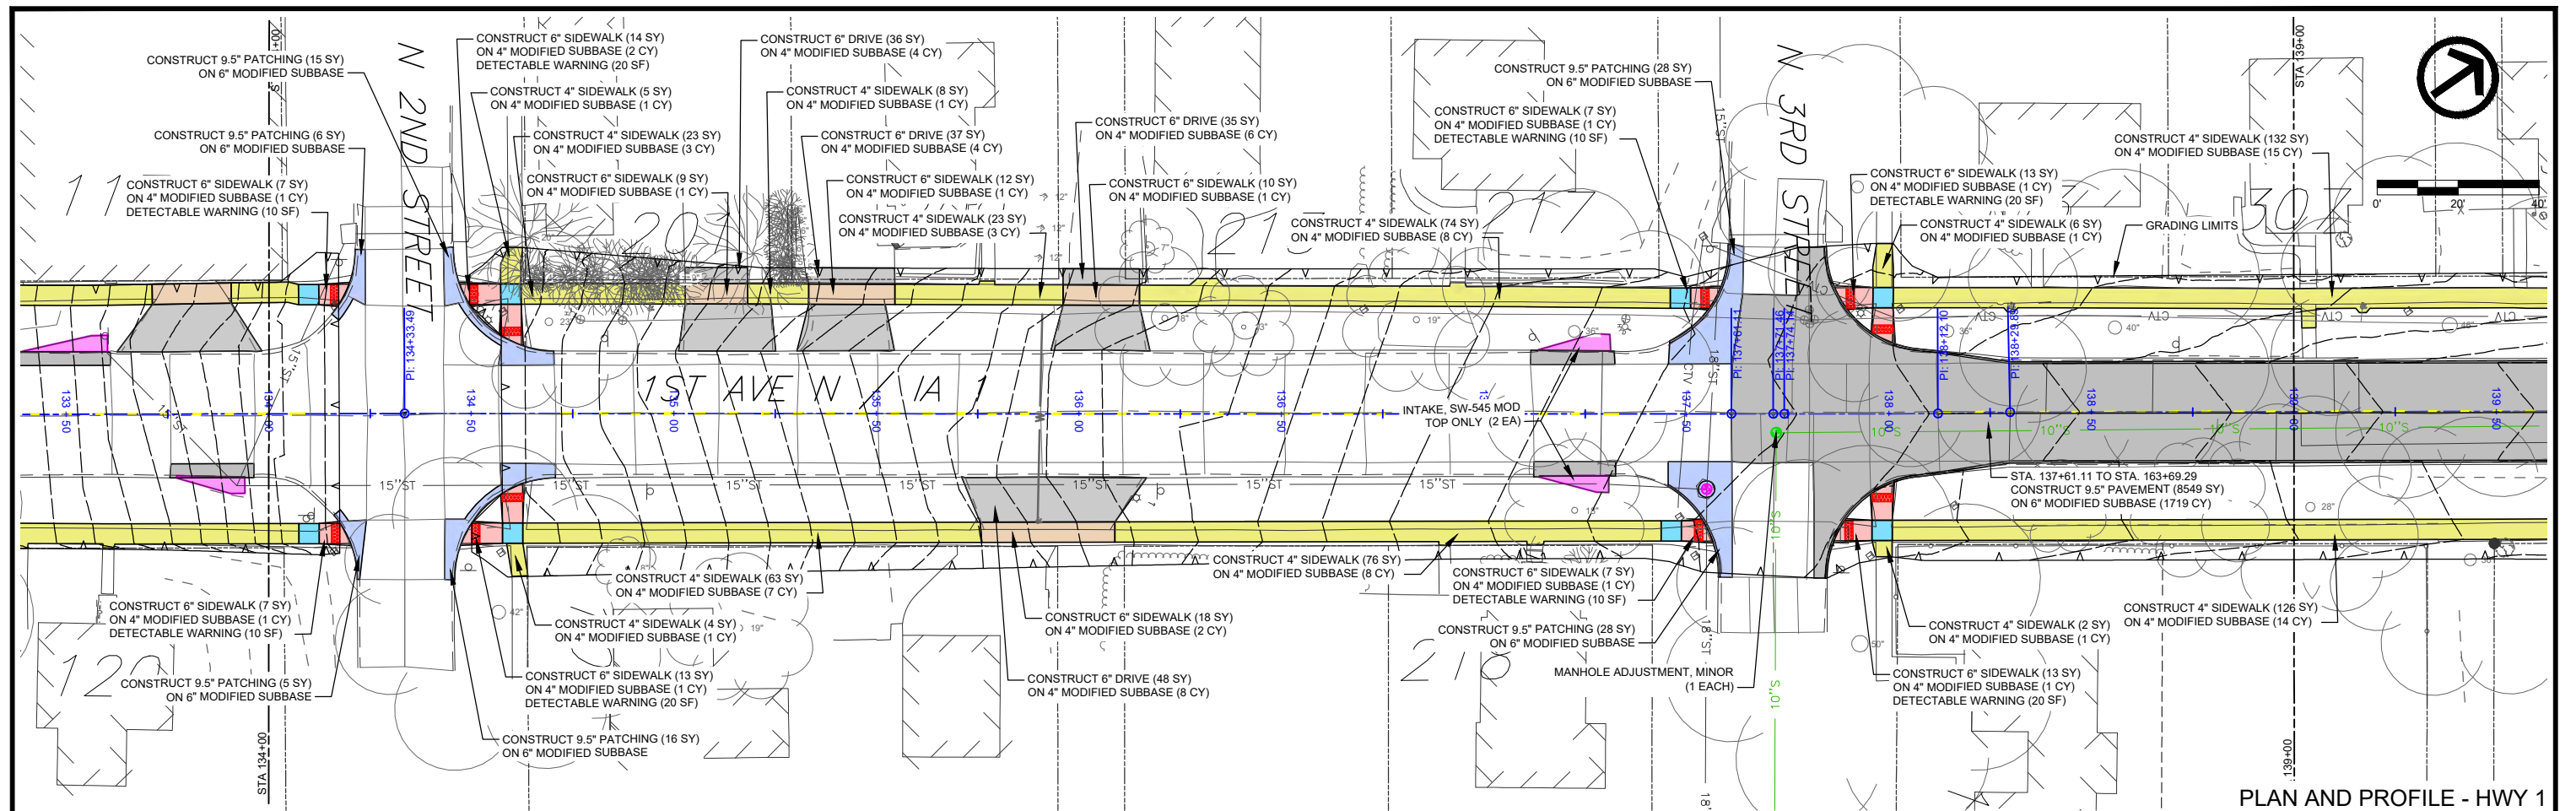

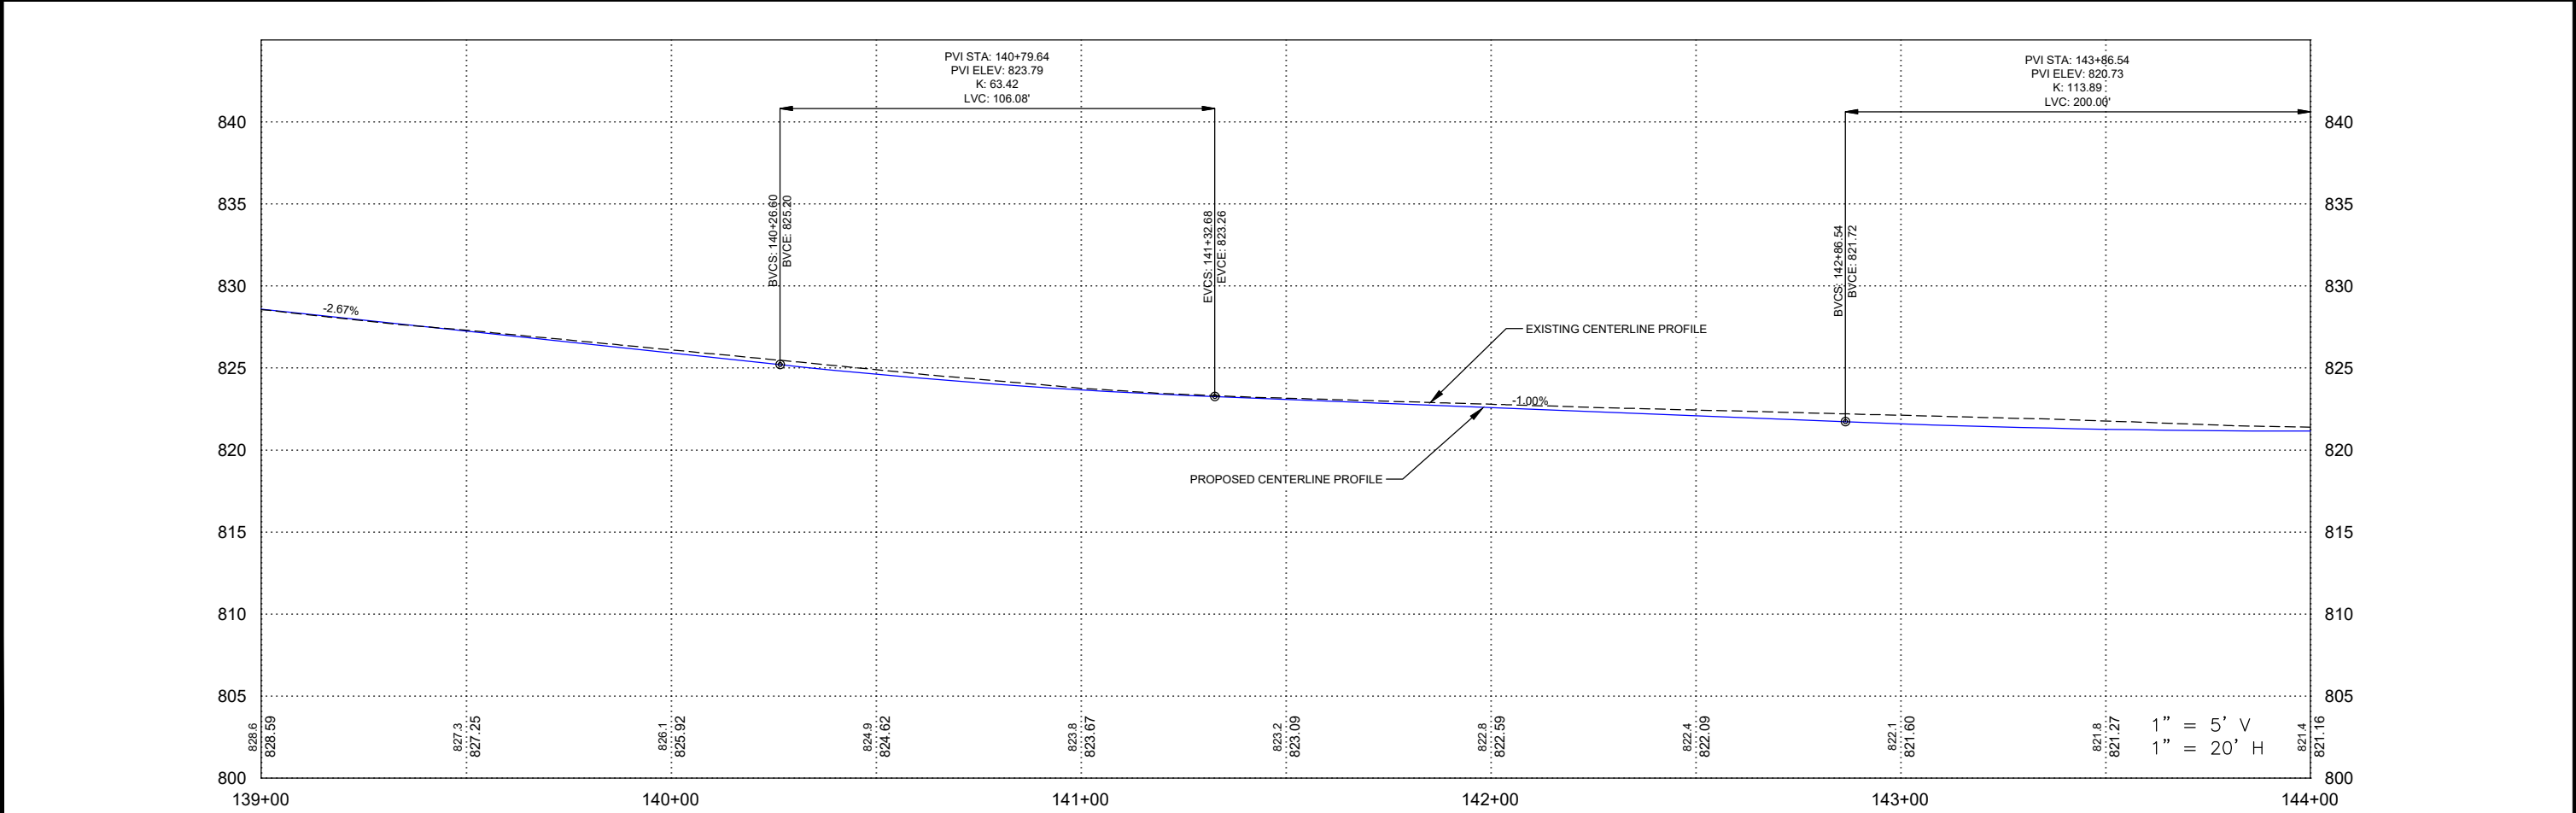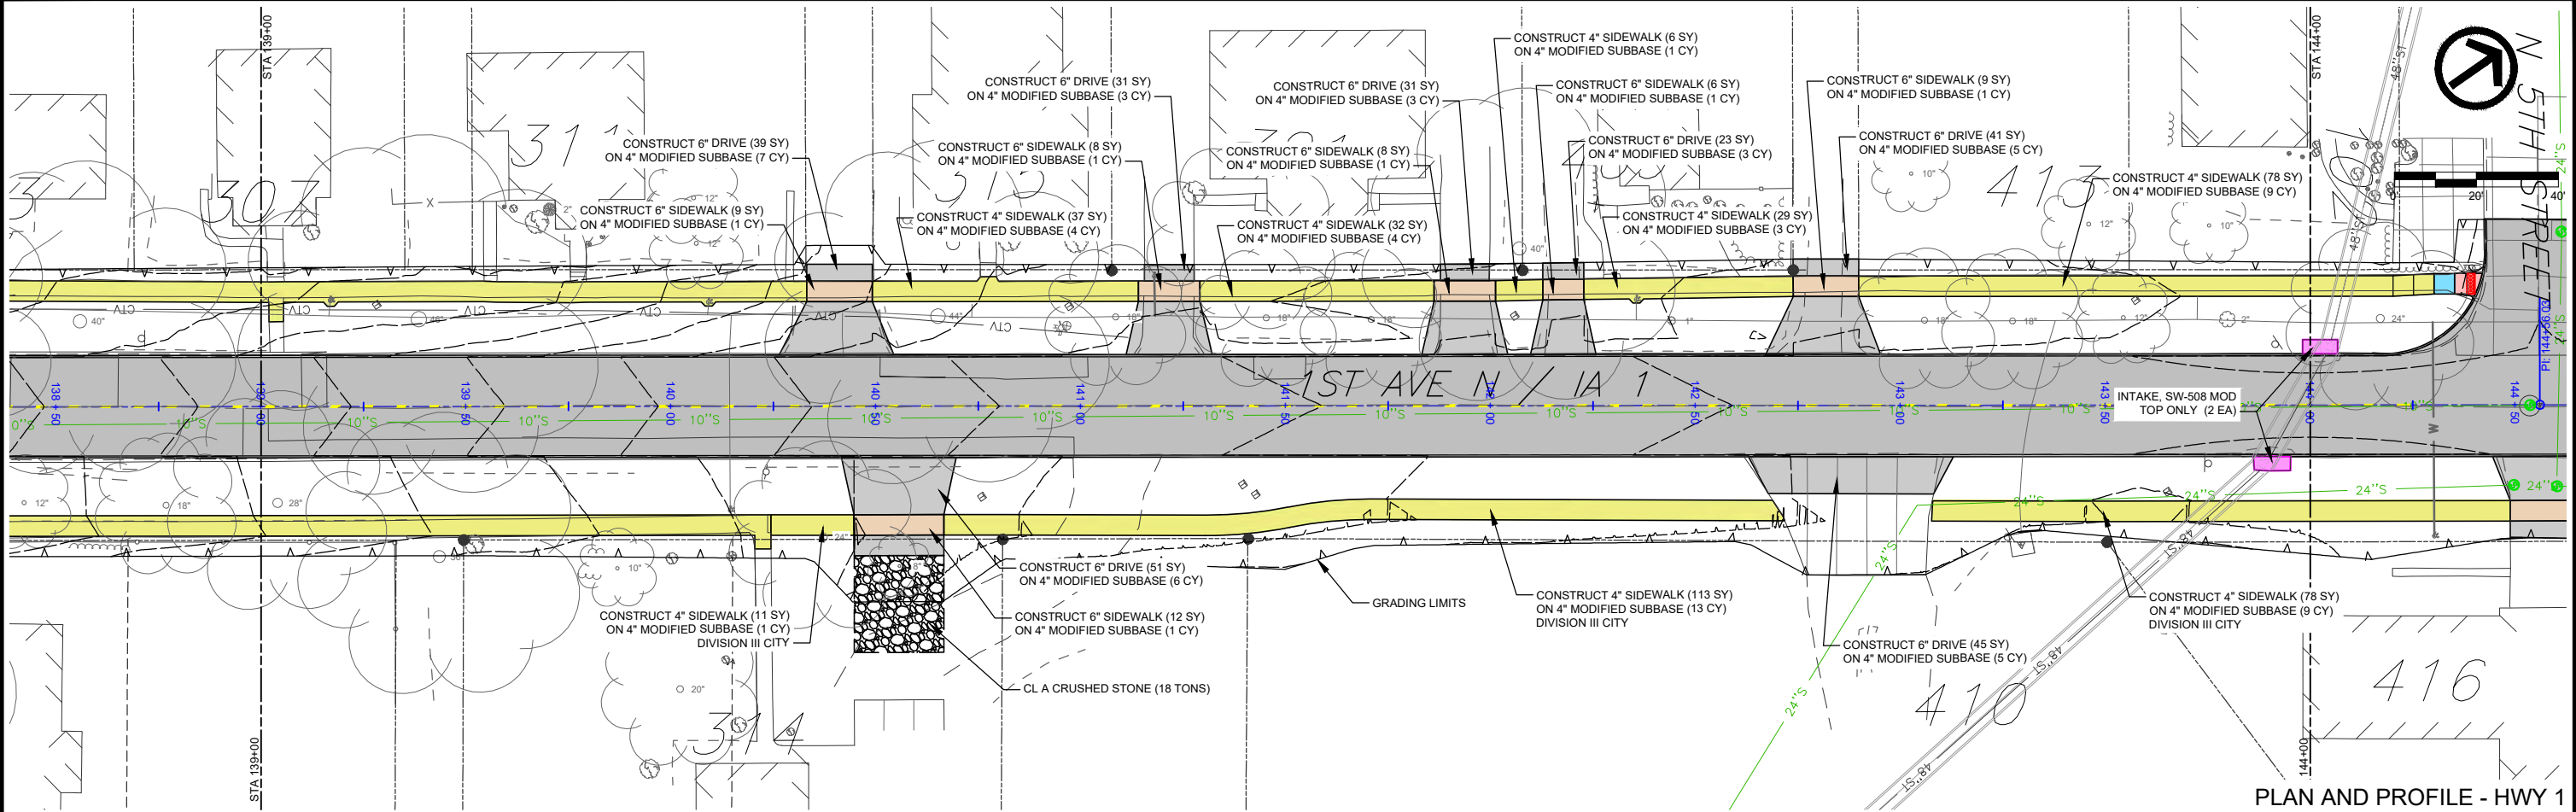

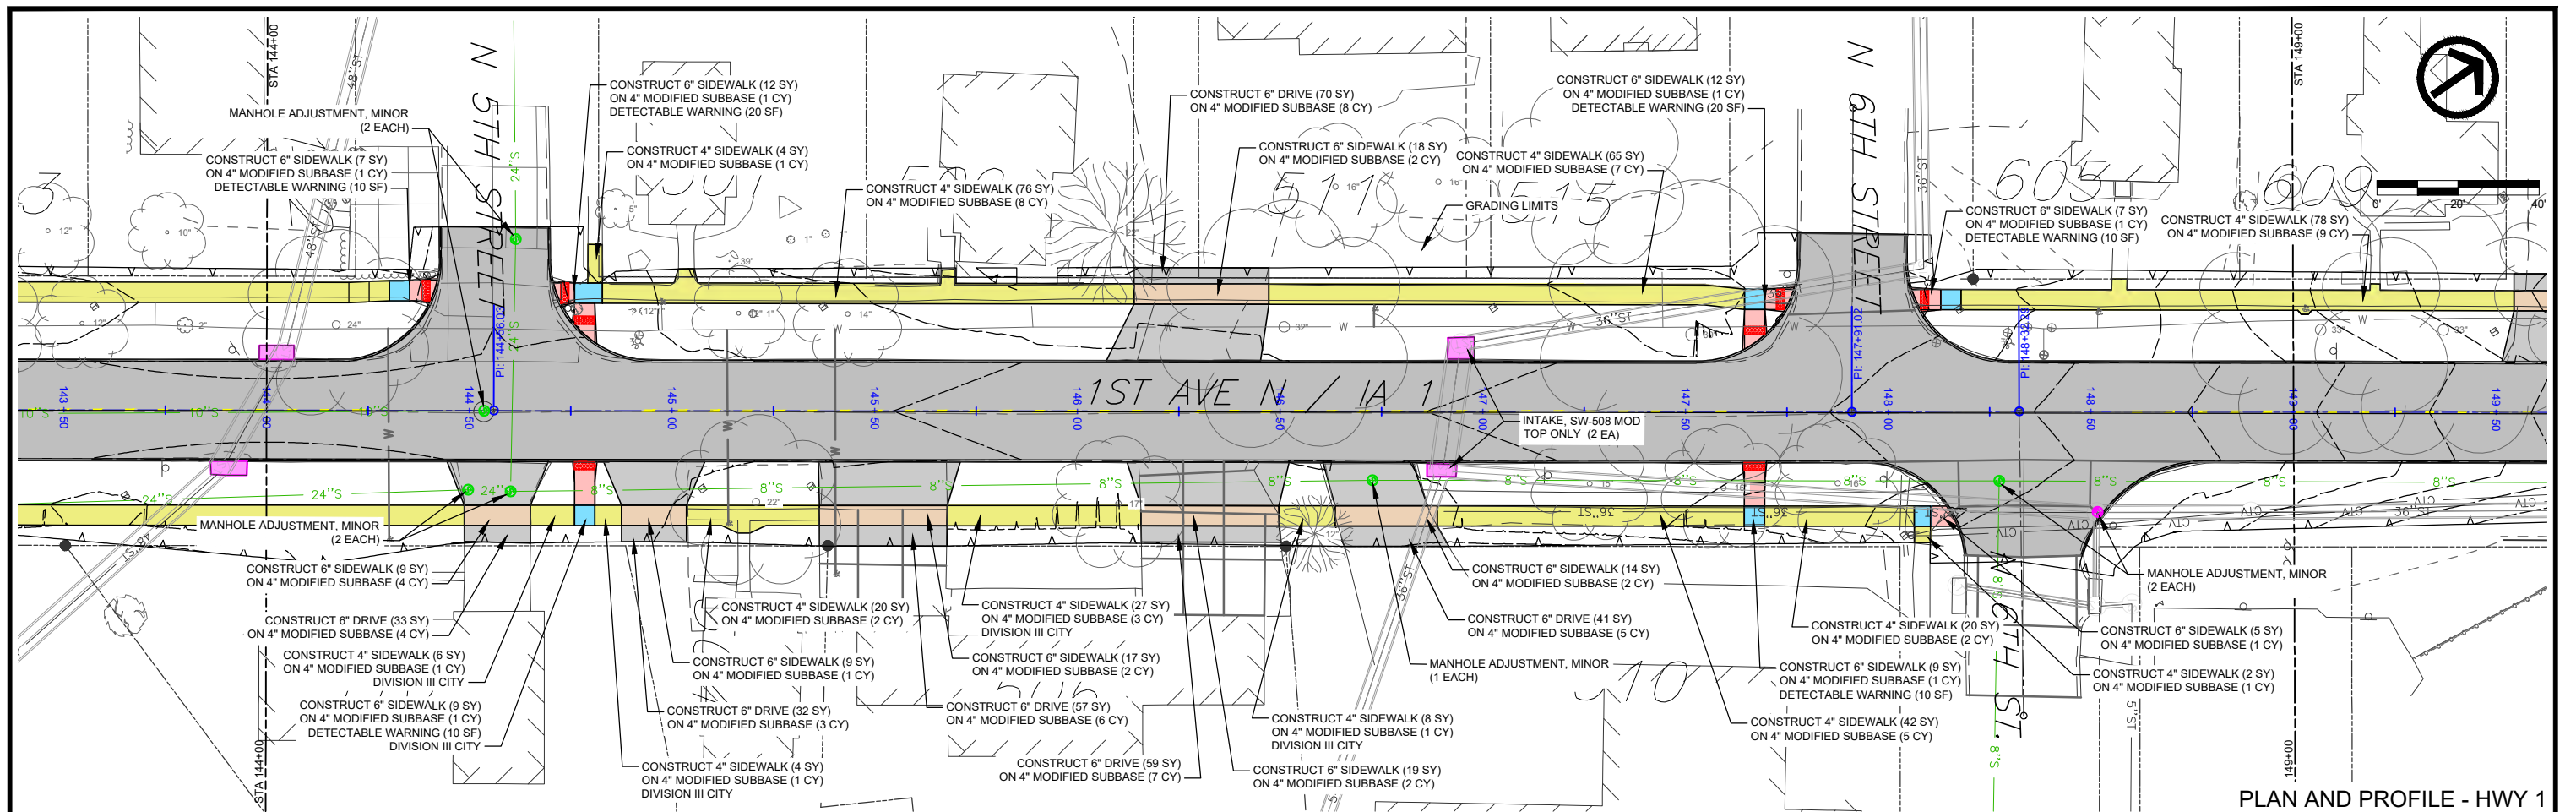

ENGLISH	IOWA DOT	DESIGN TEAM	VEENSTRA & KIMM, INC.	LINN	COUNTY	PROJECT NUMBER	NHSX-001-6(0443)--3H-57	SHEET NUMBER	D.09	REVISED
---------	----------	-------------	-----------------------	------	--------	----------------	-------------------------	--------------	------	---------

PLOTTED: Monday, August 17, 2026 12:12:30 PM
 FILE PATH: \\CORIA-NASIP01.KLEINFELDER.COM\CRVLSHARE\0500\0513-MOUNT_VERNON\0513-0061_HGHWY_1_RECONSTRUCTION_DS\DESIGN_AND_PLANNING\CADD\PRODDRAWINGS\D-SHEETS

